

OUR LADY OF RANSOM CHURCH


STORM SEWER IMPROVEMENTS

8300 NORTH GREENWOOD AVENUE
NILES, ILLINOIS 60714

PREPARED BY:
Hey and Associates, Inc.
Engineering, Ecology and Landscape Architecture



SECTION (A) VIEWING NORTH

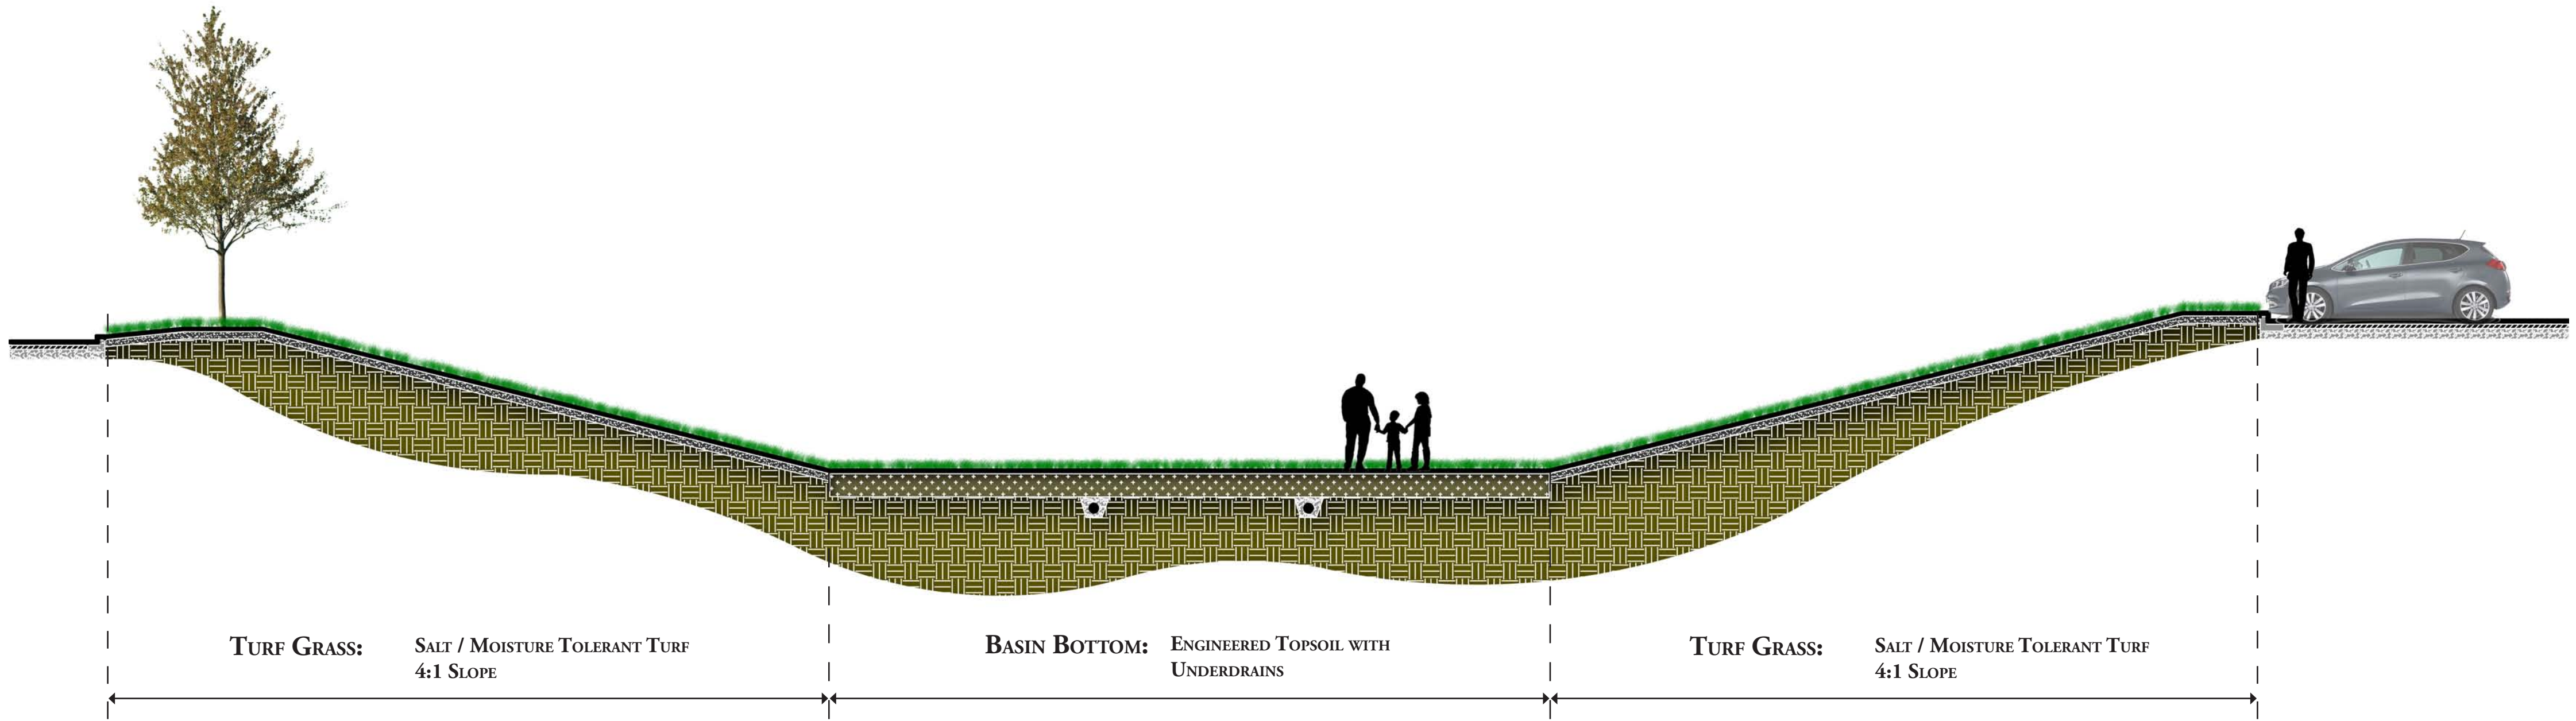

SECTION (B) VIEWING NORTH

